



Not To Scale

Schematic of Worker Decontamination Enclosure Detail 1

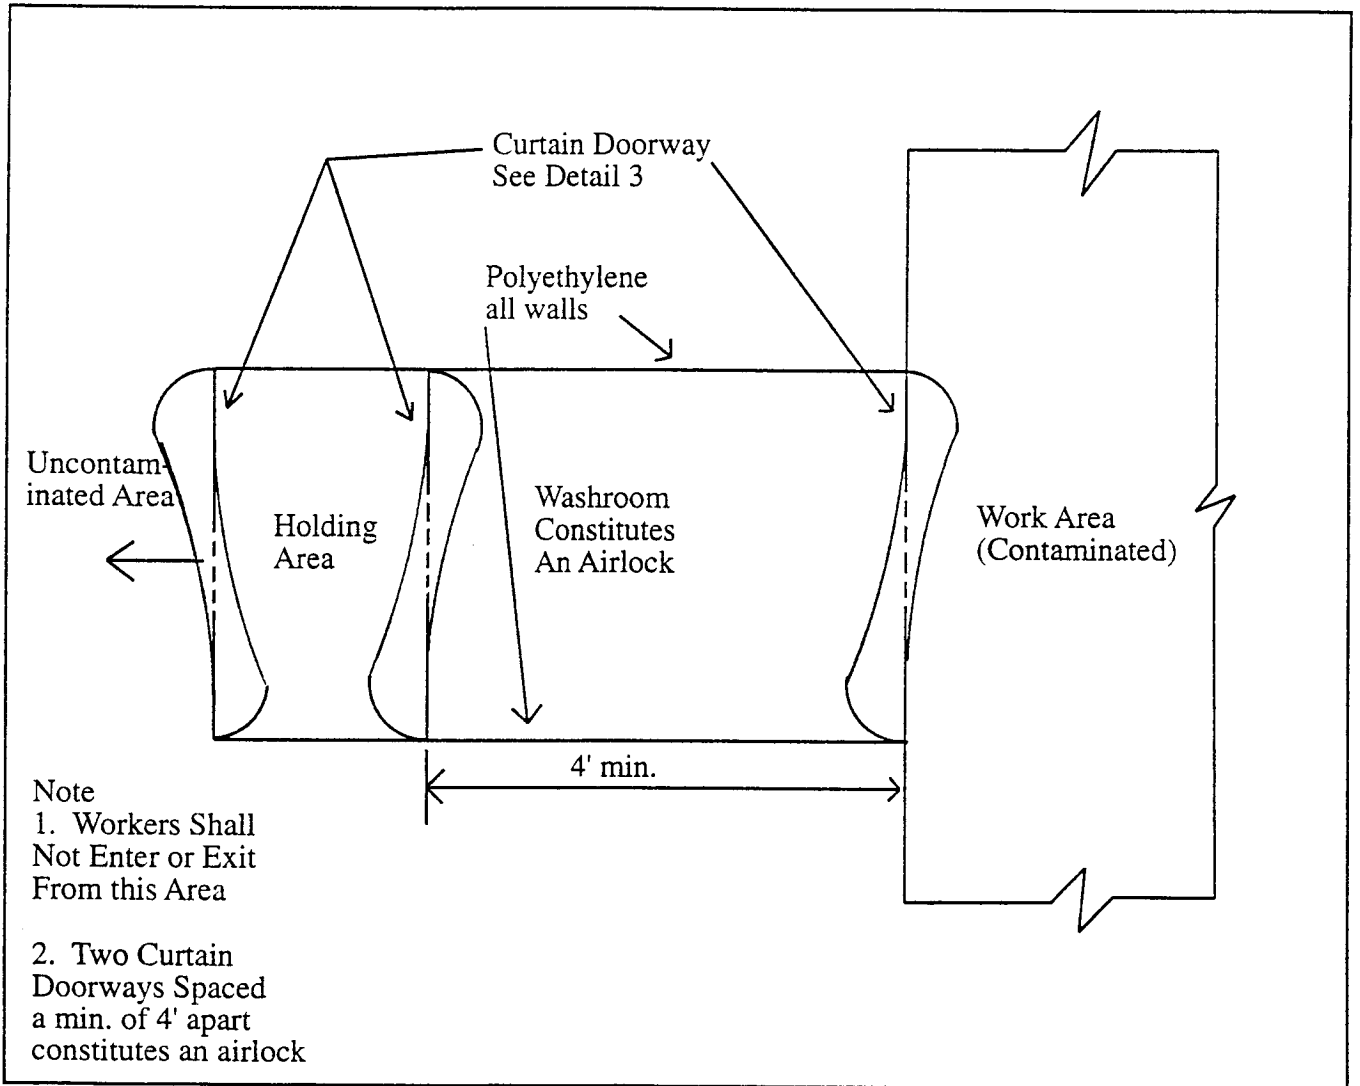

Not To Scale

Plan of Equip. Decontamination Enclosure Detail 2

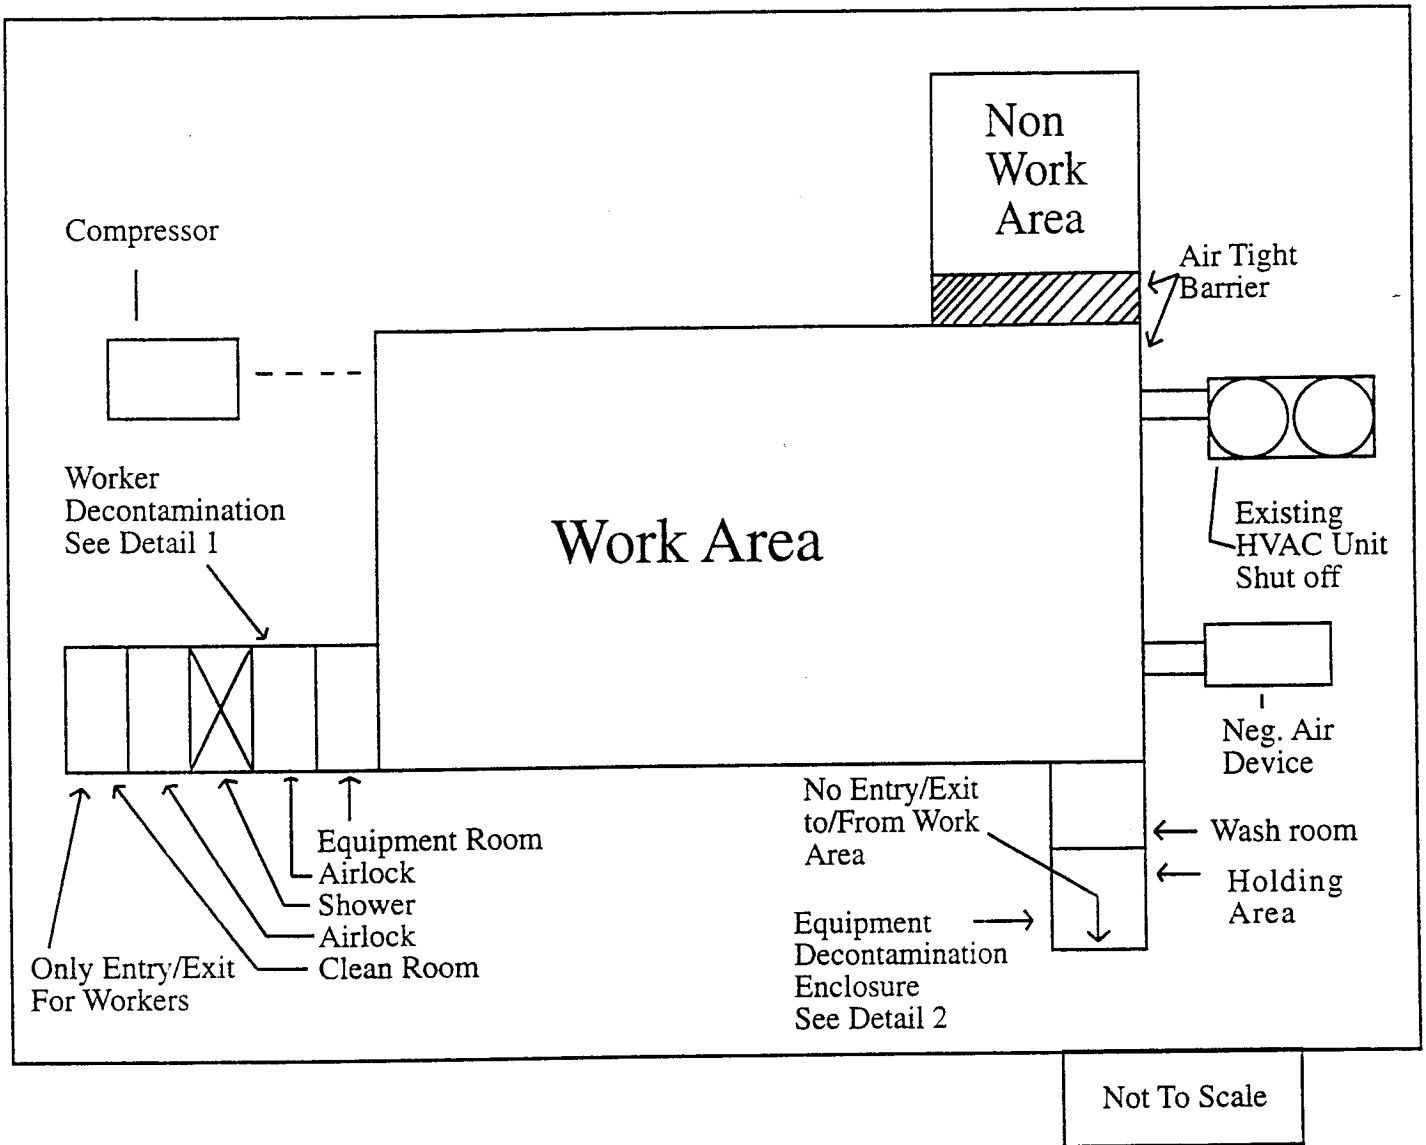


Schematic Building Plan

END OF SECTION

1. Secure top Edge
of Sheet #1
Along Top Edge
of Opening


2. Secure Sheet #1
Along one vertical
side of opening

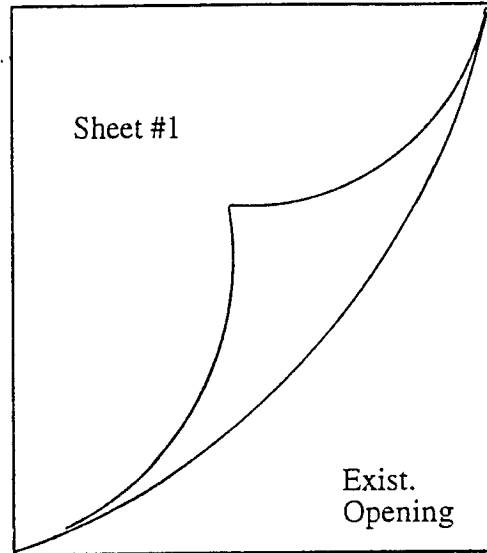

A

3. Secure Polyethylene
Sheet#2 Along
Top edge of opening

4. Secure Polyethylene
sheet #2 along opposite
side of opening as
sheet#1 was secured

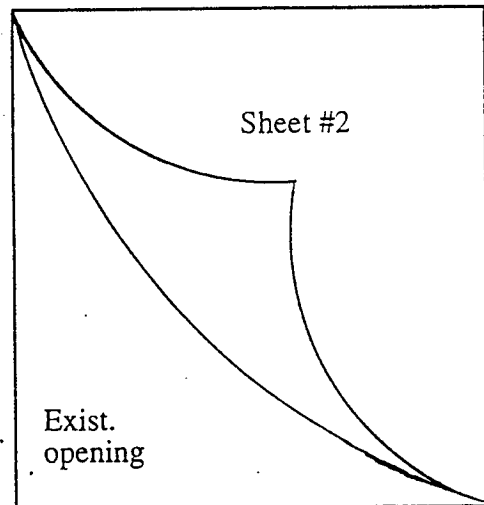

B

Curtains Doorway Detail 3